


Note: Design Illustration shown is conceptual only. Some items may be changed at production stage.


SMITH
CUSTOM HOMES



20 Willowood Lane Oldsmar, FL 34677
lic. CGC 1513678 ph. 813-299-2050

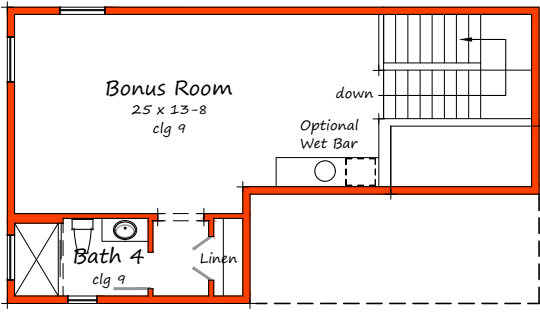

Second Floor Plan

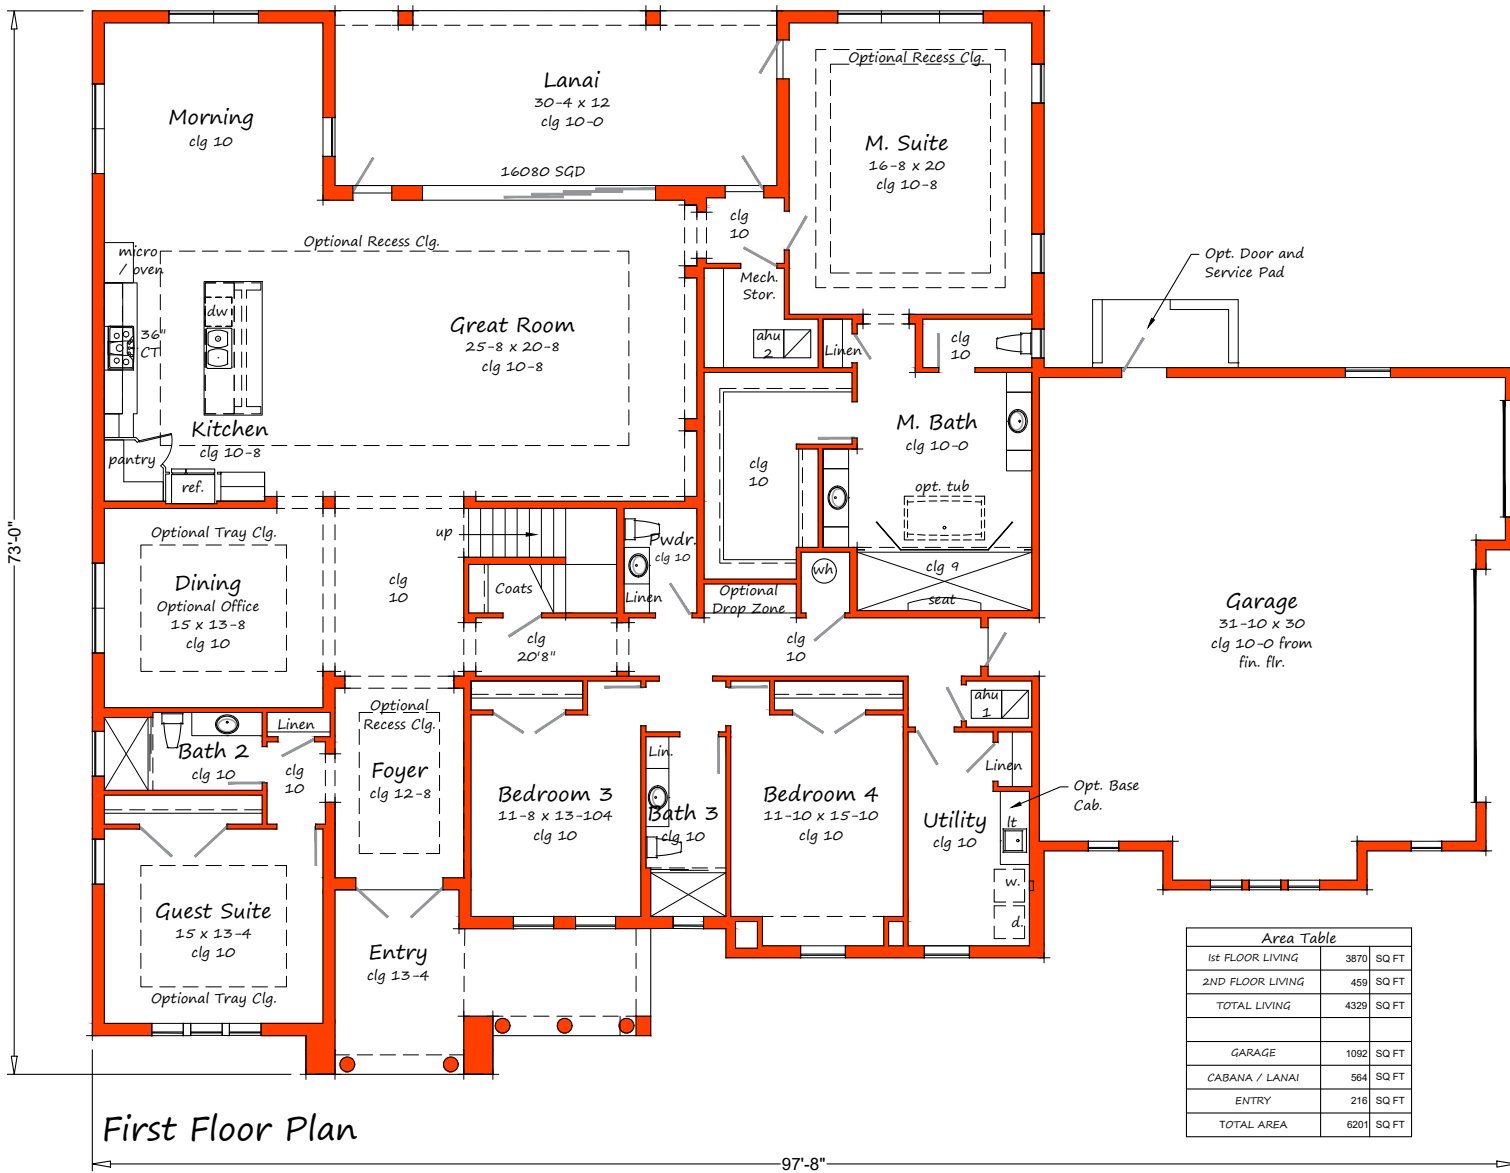

First Floor Plan

history:

| date | initial | description |
|----------|---------|-------------|
| 04.02.19 | HOUSE | SHEET |

ALL DESIGNS AND ILLUSTRATIONS CONTAINED IN THIS PUBLICATION ARE THE EXCLUSIVE PROPERTY OF SMITH CUSTOM HOME CORPORATION. ANY REPRODUCTION IN WHOLE OR IN PART IS STRICTLY PROHIBITED.

The

"Da Vinci"

4,359 s.f.

Floor Plans & Elevation

scale: NTS

Project: SCH.4329



"Da Vinci"

Mediterranean Elevation 3S

ALL DESIGNS AND ILLUSTRATIONS CONTAINED IN THIS PUBLICATION ARE THE EXCLUSIVE PROPERTY OF SMITH CUSTOM HOME CORPORATION. ANY REPRODUCTION IN WHOLE OR IN PART IS STRICTLY PROHIBITED.

hs