


Note: Design Illustration shown is conceptual only. Some items may be changed at production stage.

SMITH
CUSTOM HOMES

20 Willowood Lane Oldsmar, FL 34677
lic. CGC 1513678 ph. 813-299-2050

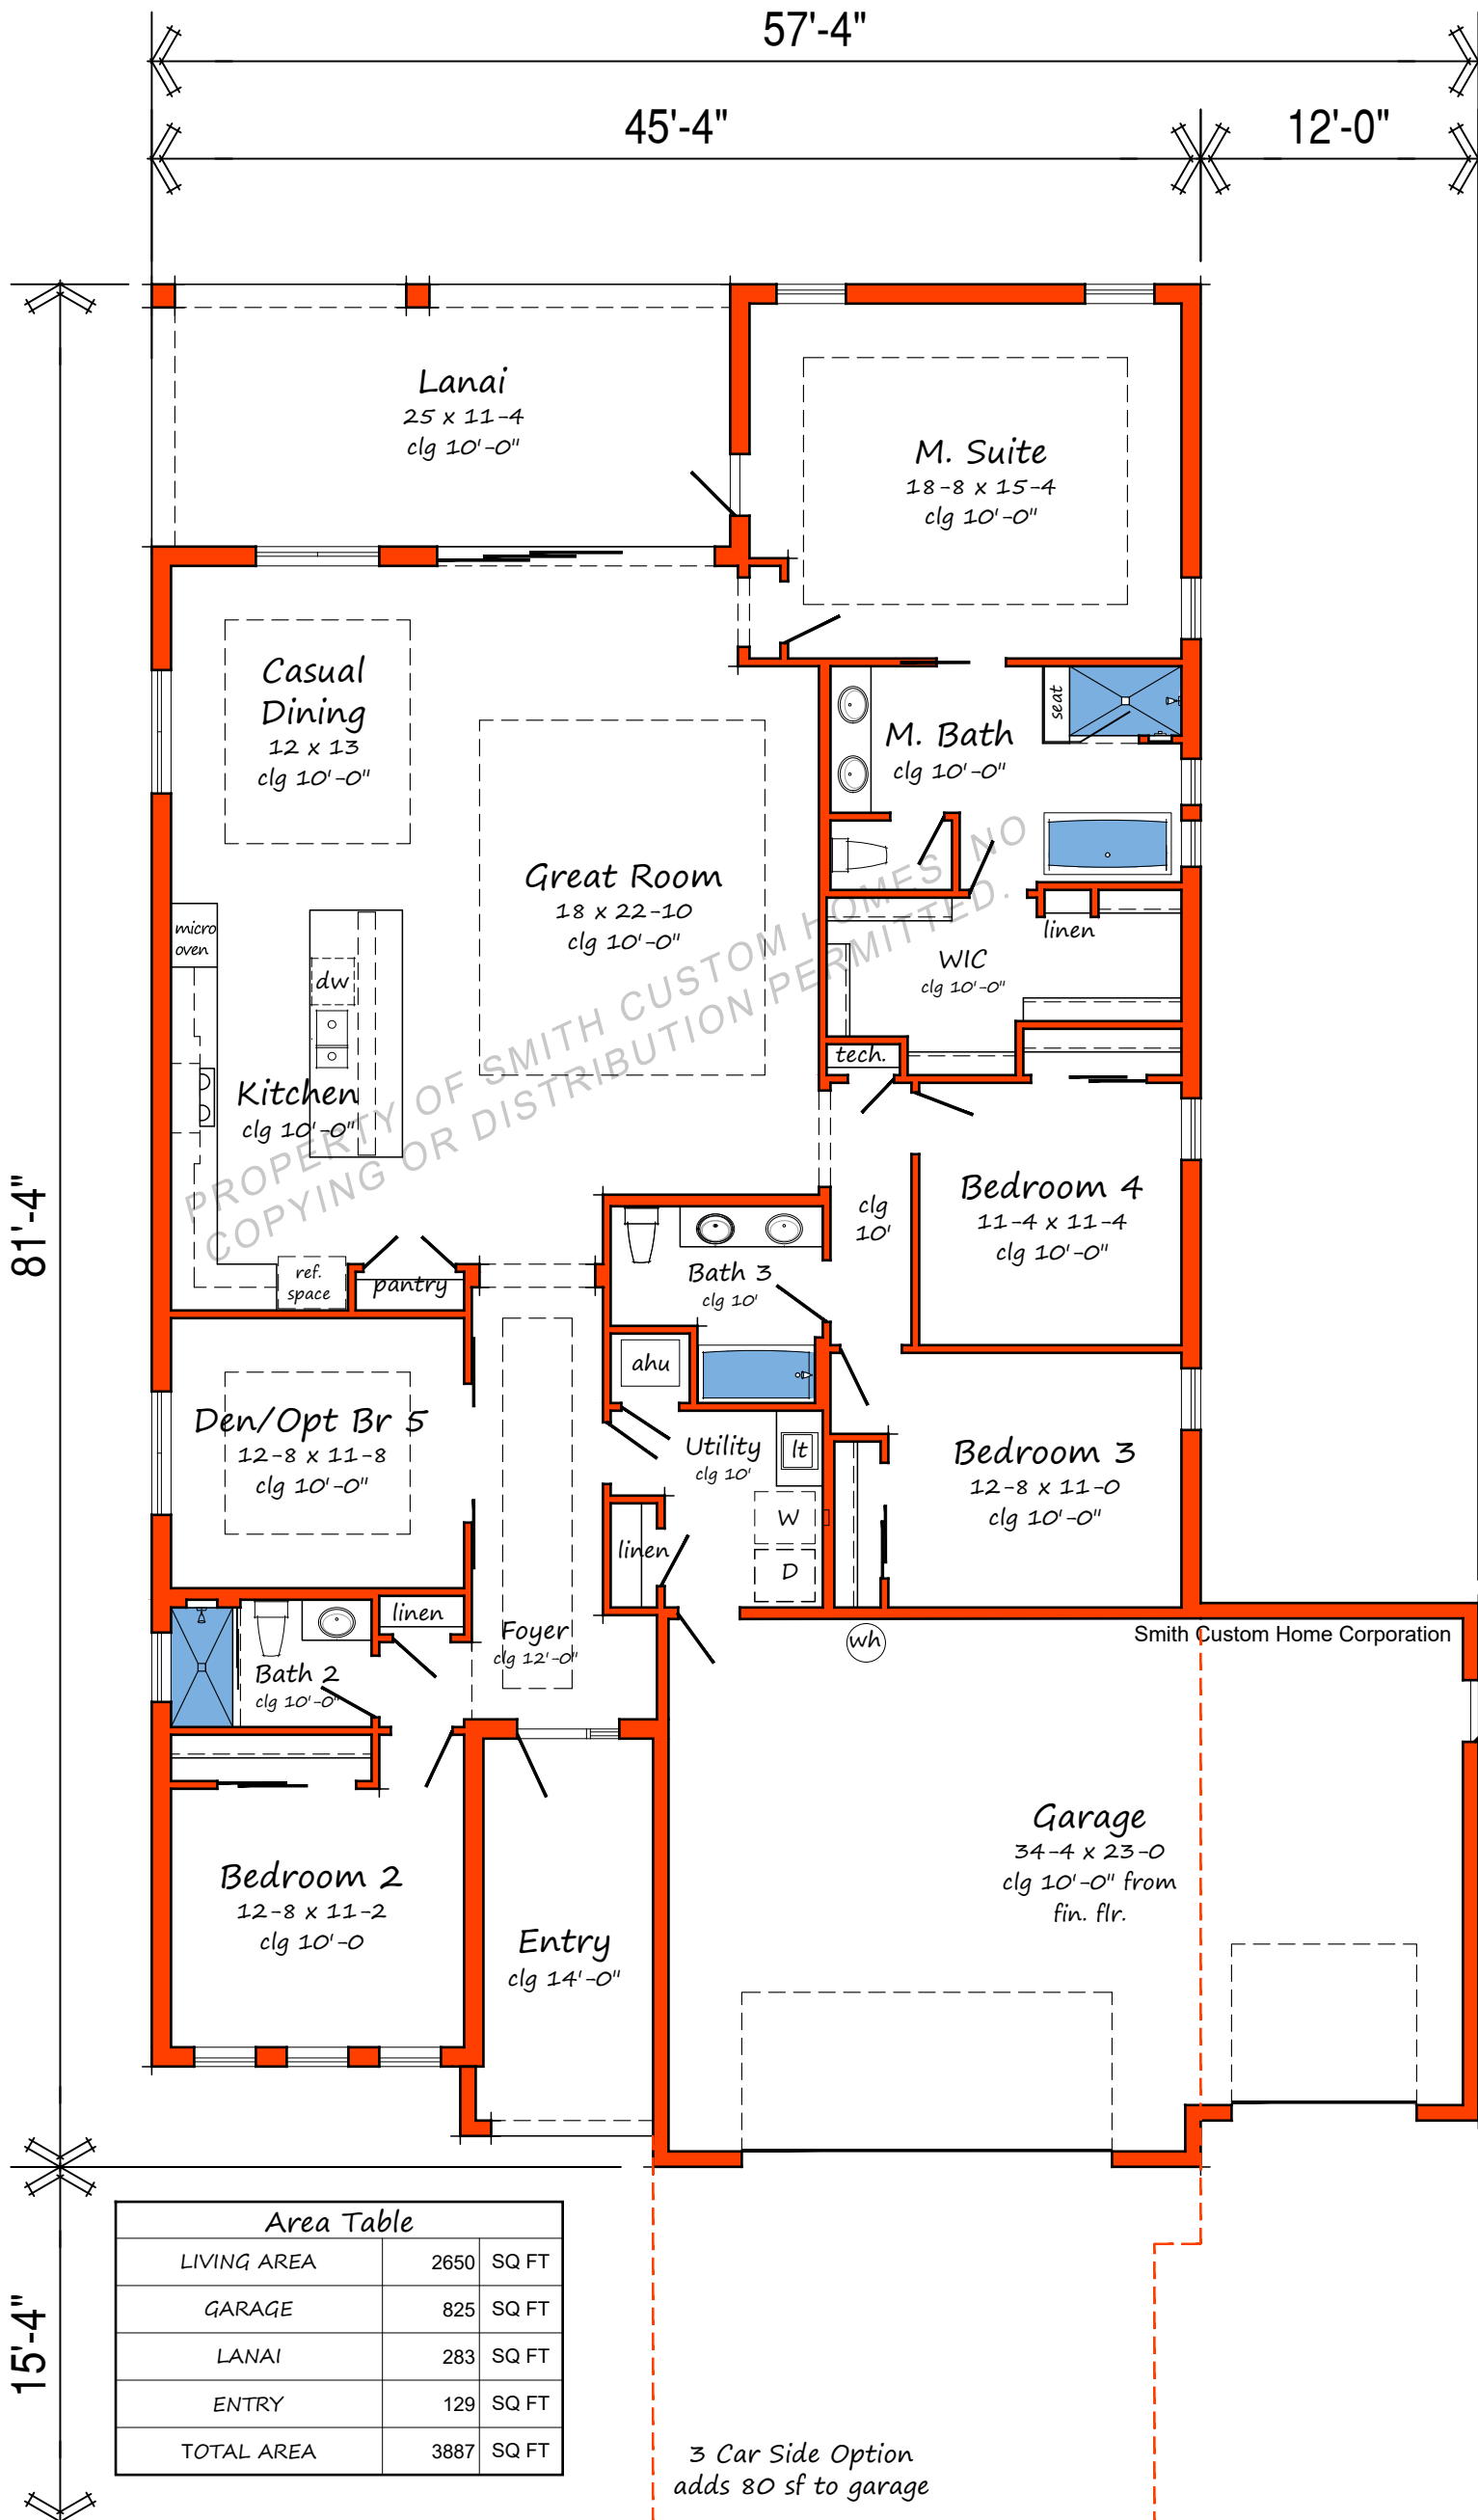

Area Table		
LIVING AREA	2650	SQ FT
GARAGE	825	SQ FT
LANAI	283	SQ FT
ENTRY	129	SQ FT
TOTAL AREA	3887	SQ FT

3 Car Side Option adds 80 sf to garage

history:

date	initial	description
11.17.19	house	sheet

ALL DESIGNS AND ILLUSTRATIONS CONTAINED IN THIS PUBLICATION ARE THE EXCLUSIVE PROPERTY OF SMITH CUSTOM HOME CORPORATION. ANY REPRODUCTION IN WHOLE OR IN PART IS STRICTLY PROHIBITED.

The Botichelli
2,750 s.f.

Floor Plan

scale: 1/8" = 1'-0"
Project: SCH.2650

Floor Plan 3M

ALL DESIGNS AND ILLUSTRATIONS CONTAINED IN THIS PUBLICATION ARE THE EXCLUSIVE PROPERTY OF SMITH CUSTOM HOME CORPORATION. ANY REPRODUCTION IN WHOLE OR IN PART IS STRICTLY PROHIBITED.



Note: Design Illustration shown is conceptual only. Some items may be changed at production stage.




Botichelli - Traditional 3F
Smith Custom Home Corporation



Botichelli - Mediterranean 3F
Smith Custom Home Corporation



Botichelli - Caribbean 3F
Smith Custom Home Corporation

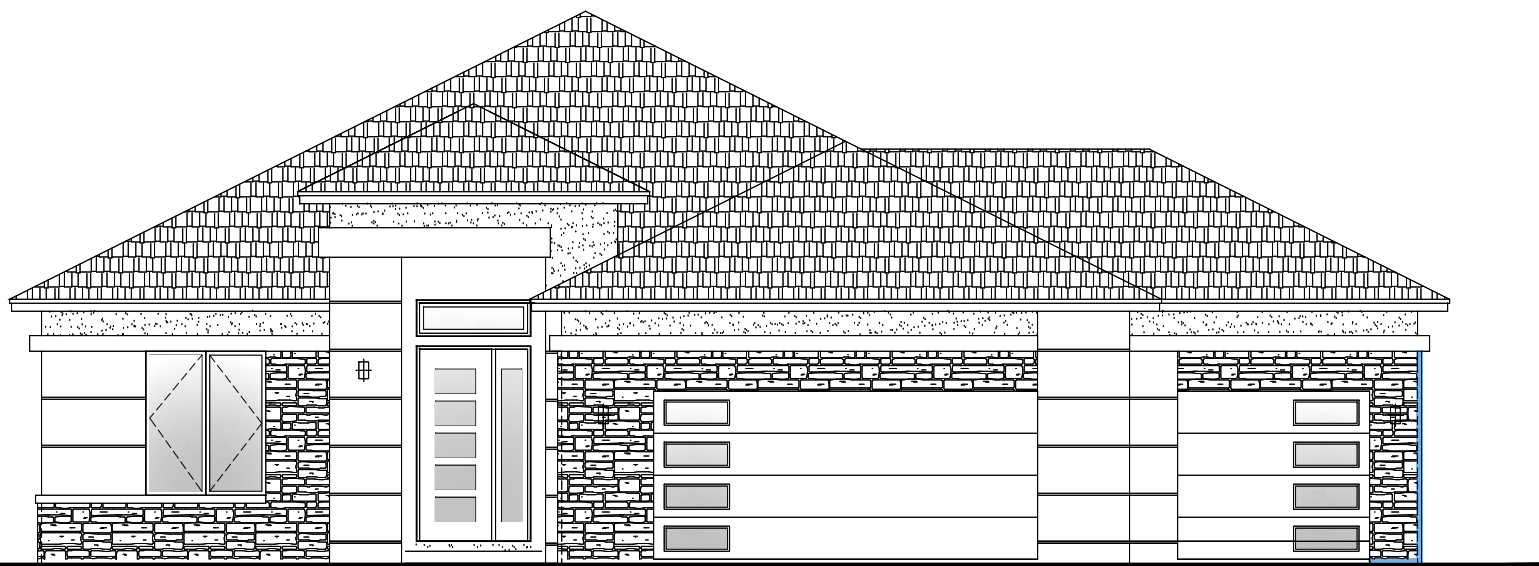

Botichelli - Traditional 3F
Smith Custom Home Corporation

SMITH
CUSTOM HOMES
20 Willowood Lane Oldsmar, Fl 34677
lic. CGC 1513678 ph. 813-299-2050

history:

date	initial	description
11.17.19		house sheet

ALL DESIGNS AND ILLUSTRATIONS CONTAINED IN THIS PUBLICATION ARE THE EXCLUSIVE PROPERTY OF SMITH CUSTOM HOME CORPORATION. ANY REPRODUCTION IN WHOLE OR IN PART IS STRICTLY PROHIBITED.

The
Botichelli
2,750 s.f.

3F Elevations

scale: 1/8"=1'-0"

Project: SCH.2650

elev_3f

Note: Design Illustration shown is conceptual only. Some items may be changed at production stage.

Note: Design Illustration shown is conceptual only. Some items may be changed at production stage.



Botichelli - Traditional 3F
Smith Custom Home Corporation



Botichelli - Mediterranean 3F
Smith Custom Home Corporation



Botichelli - Caribbean 3F
Smith Custom Home Corporation



Botichelli - Transitional 3S
Smith Custom Home Corporation

Note: Design Illustration shown is conceptual only. Some items may be changed at production stage.

SMITH
CUSTOM HOMES
20 Willowood Lane Oldsmar, Fl 34677
lic. CGC 1513678 ph. 813-299-2050

history:

date	initial	description
11.17.19	house	sheet

ALL DESIGNS AND ILLUSTRATIONS CONTAINED IN THIS PUBLICATION ARE THE EXCLUSIVE PROPERTY OF SMITH CUSTOM HOME CORPORATION. ANY REPRODUCTION IN WHOLE OR IN PART IS STRICTLY PROHIBITED.

The
Botichelli
2,750 s.f.

3F Elevations

scale: 1/8"=1'-0"

Project: SCH.2650

elev_3s