


Note: Design Illustration shown is conceptual only. Some items may be changed at production stage.

**SMITH**  
CUSTOM HOMES


20 Willowood Lane Oldsmar, FL 34677  
Lic. CGC 1513678 ph. 813-299-2050

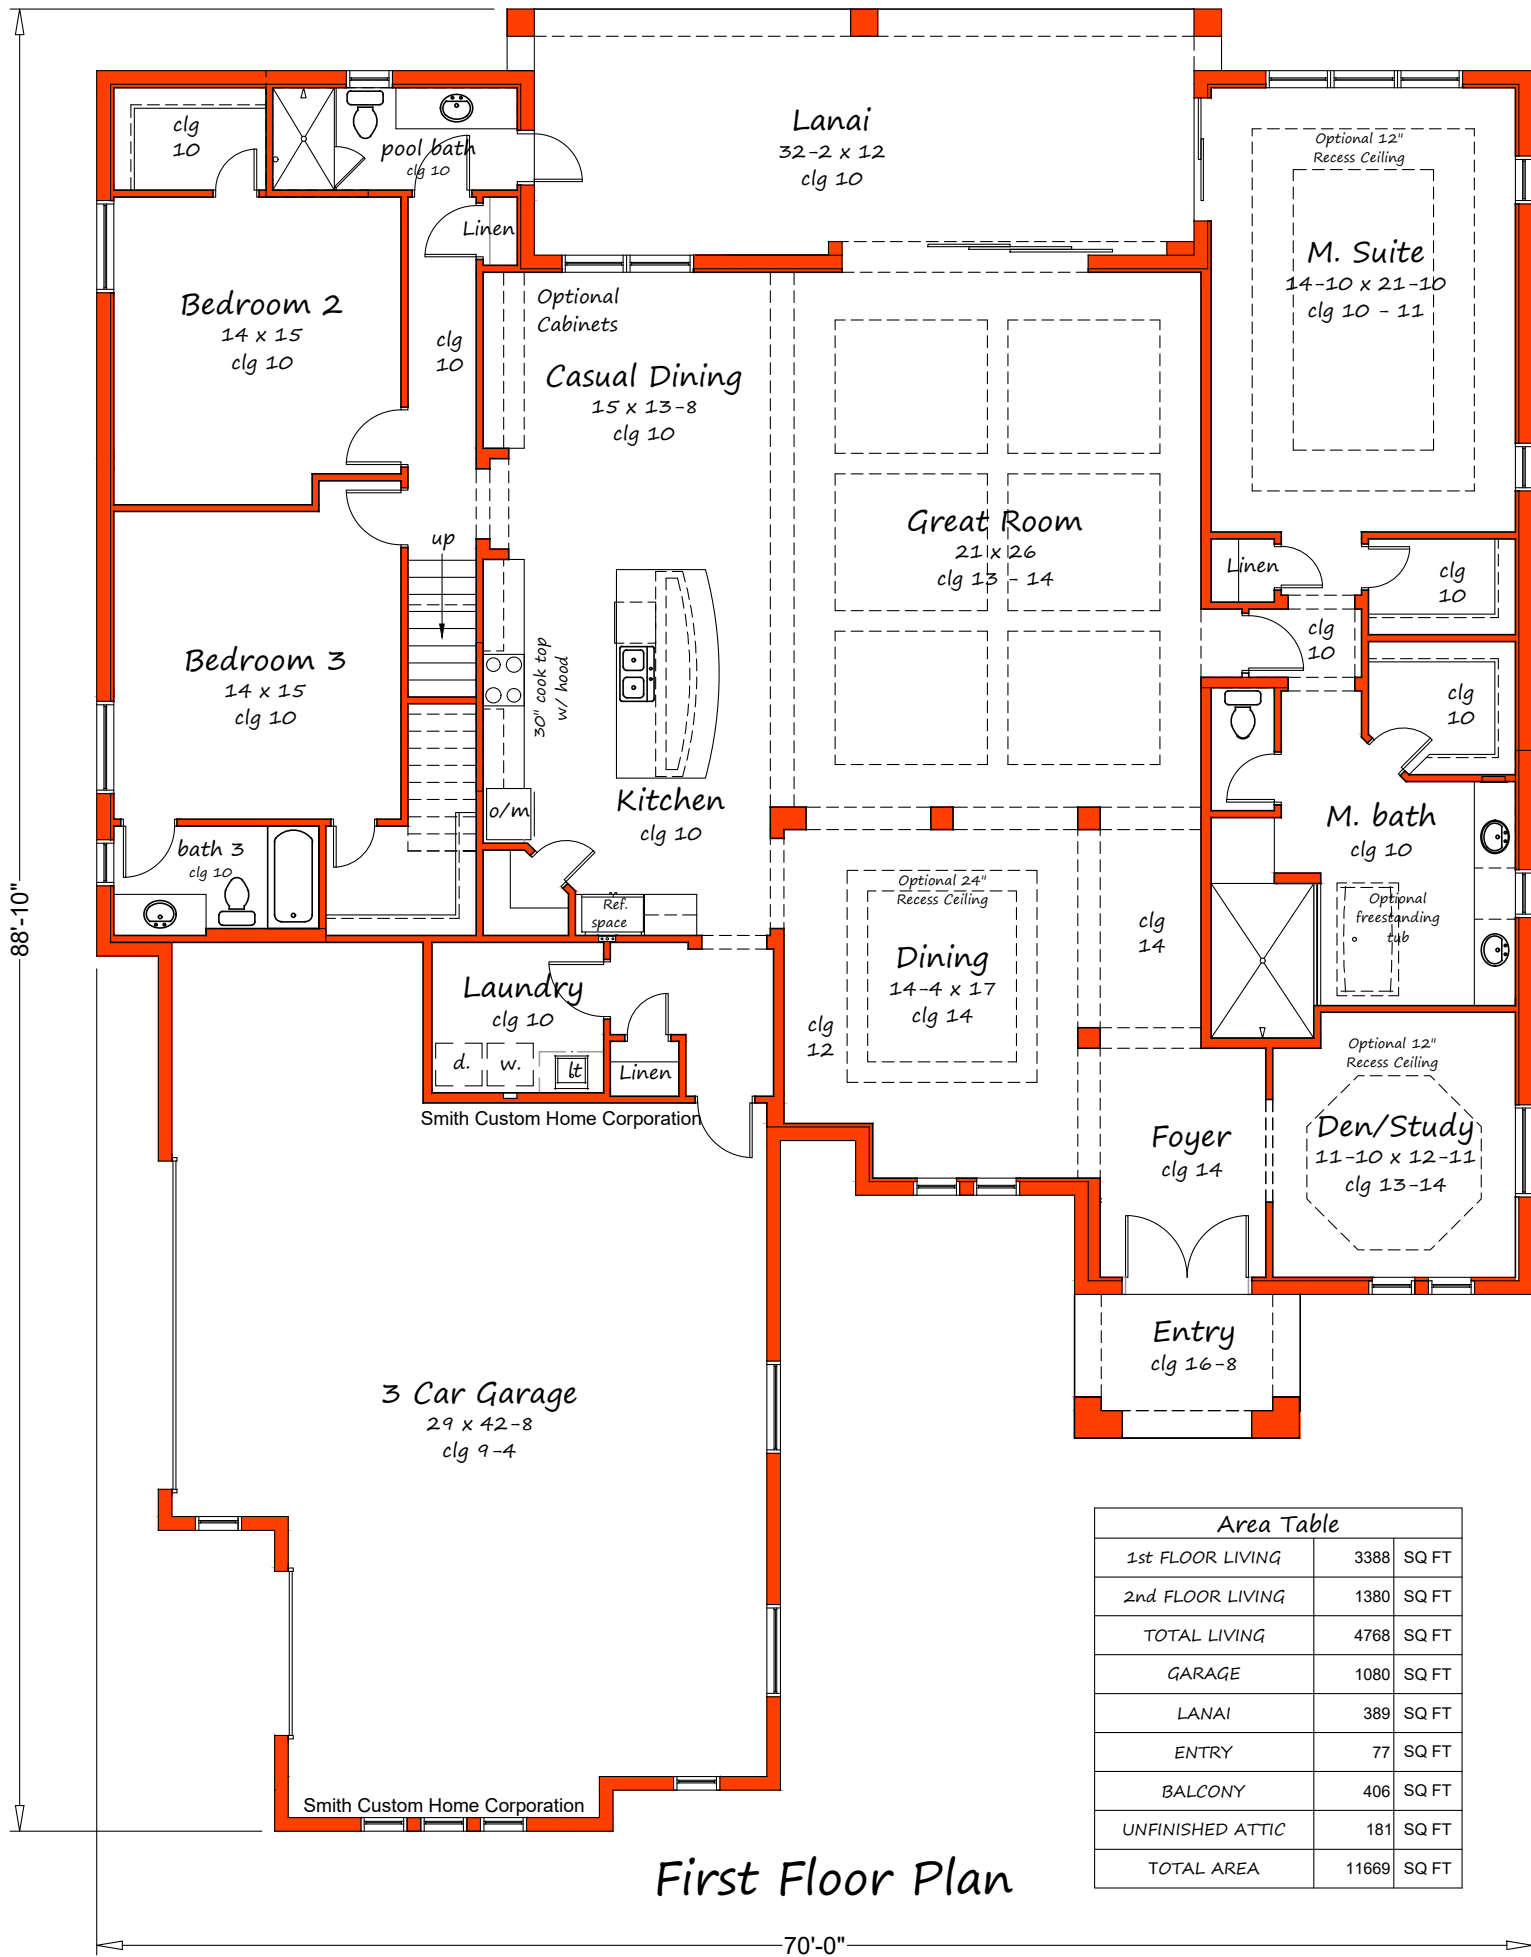

Area Table		
1st FLOOR LIVING	3388	SQ FT
2nd FLOOR LIVING	1380	SQ FT
TOTAL LIVING	4768	SQ FT
GARAGE	1080	SQ FT
LANAI	389	SQ FT
ENTRY	77	SQ FT
BALCONY	406	SQ FT
UNFINISHED ATTIC	181	SQ FT
TOTAL AREA	11669	SQ FT

history:
date_initial_description
02.22.19_HOUSE SHEET

ALL DESIGNS AND ILLUSTRATIONS CONTAINED IN THIS PUBLICATION ARE THE EXCLUSIVE PROPERTY OF SMITH CUSTOM HOME CORPORATION. ANY REPRODUCTION IN WHOLE OR IN PART IS STRICTLY PROHIBITED.

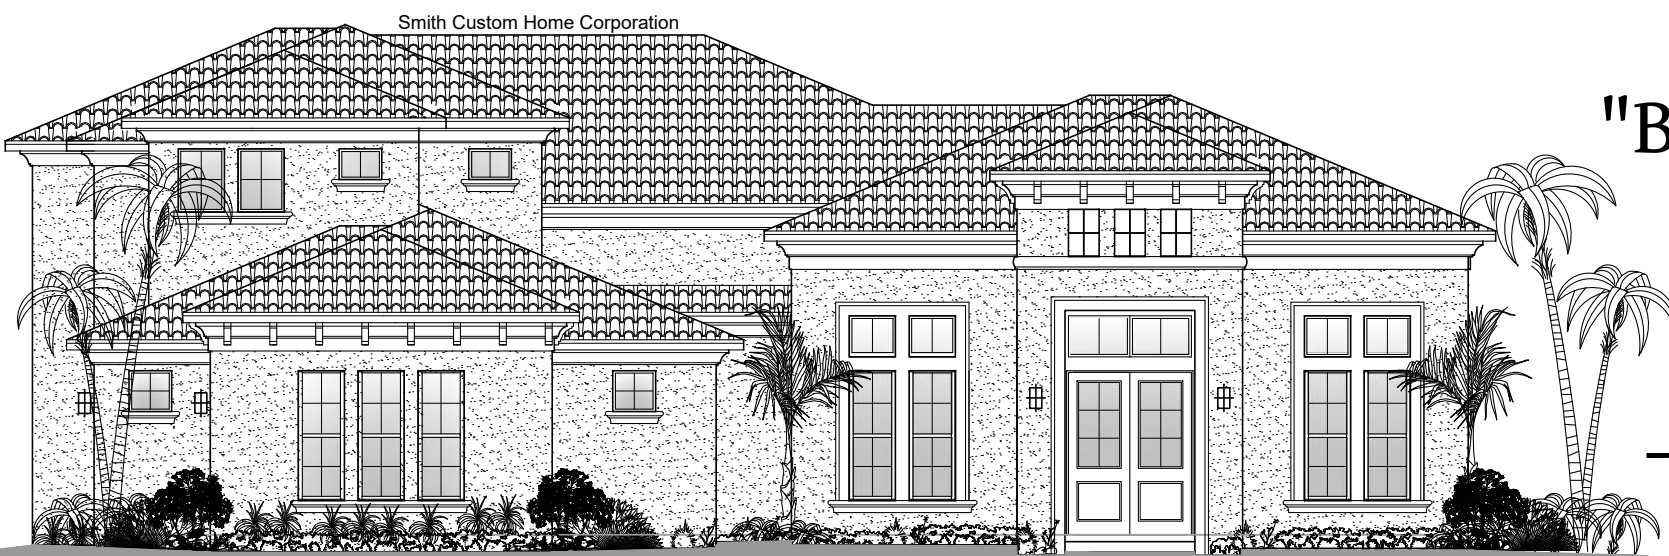

"Bramante II"  
Mediterranean Elevation 3S

The  
"Bramante II"

4677 s.f.


First Floor Plan

scale: NTS  
Project: SCH.4677

ALL DESIGNS AND ILLUSTRATIONS CONTAINED IN THIS PUBLICATION ARE THE EXCLUSIVE PROPERTY OF SMITH CUSTOM HOME CORPORATION. ANY REPRODUCTION IN WHOLE OR IN PART IS STRICTLY PROHIBITED.

hs.1

Note: Design Illustration shown is conceptual only. Some items may be changed at production stage.

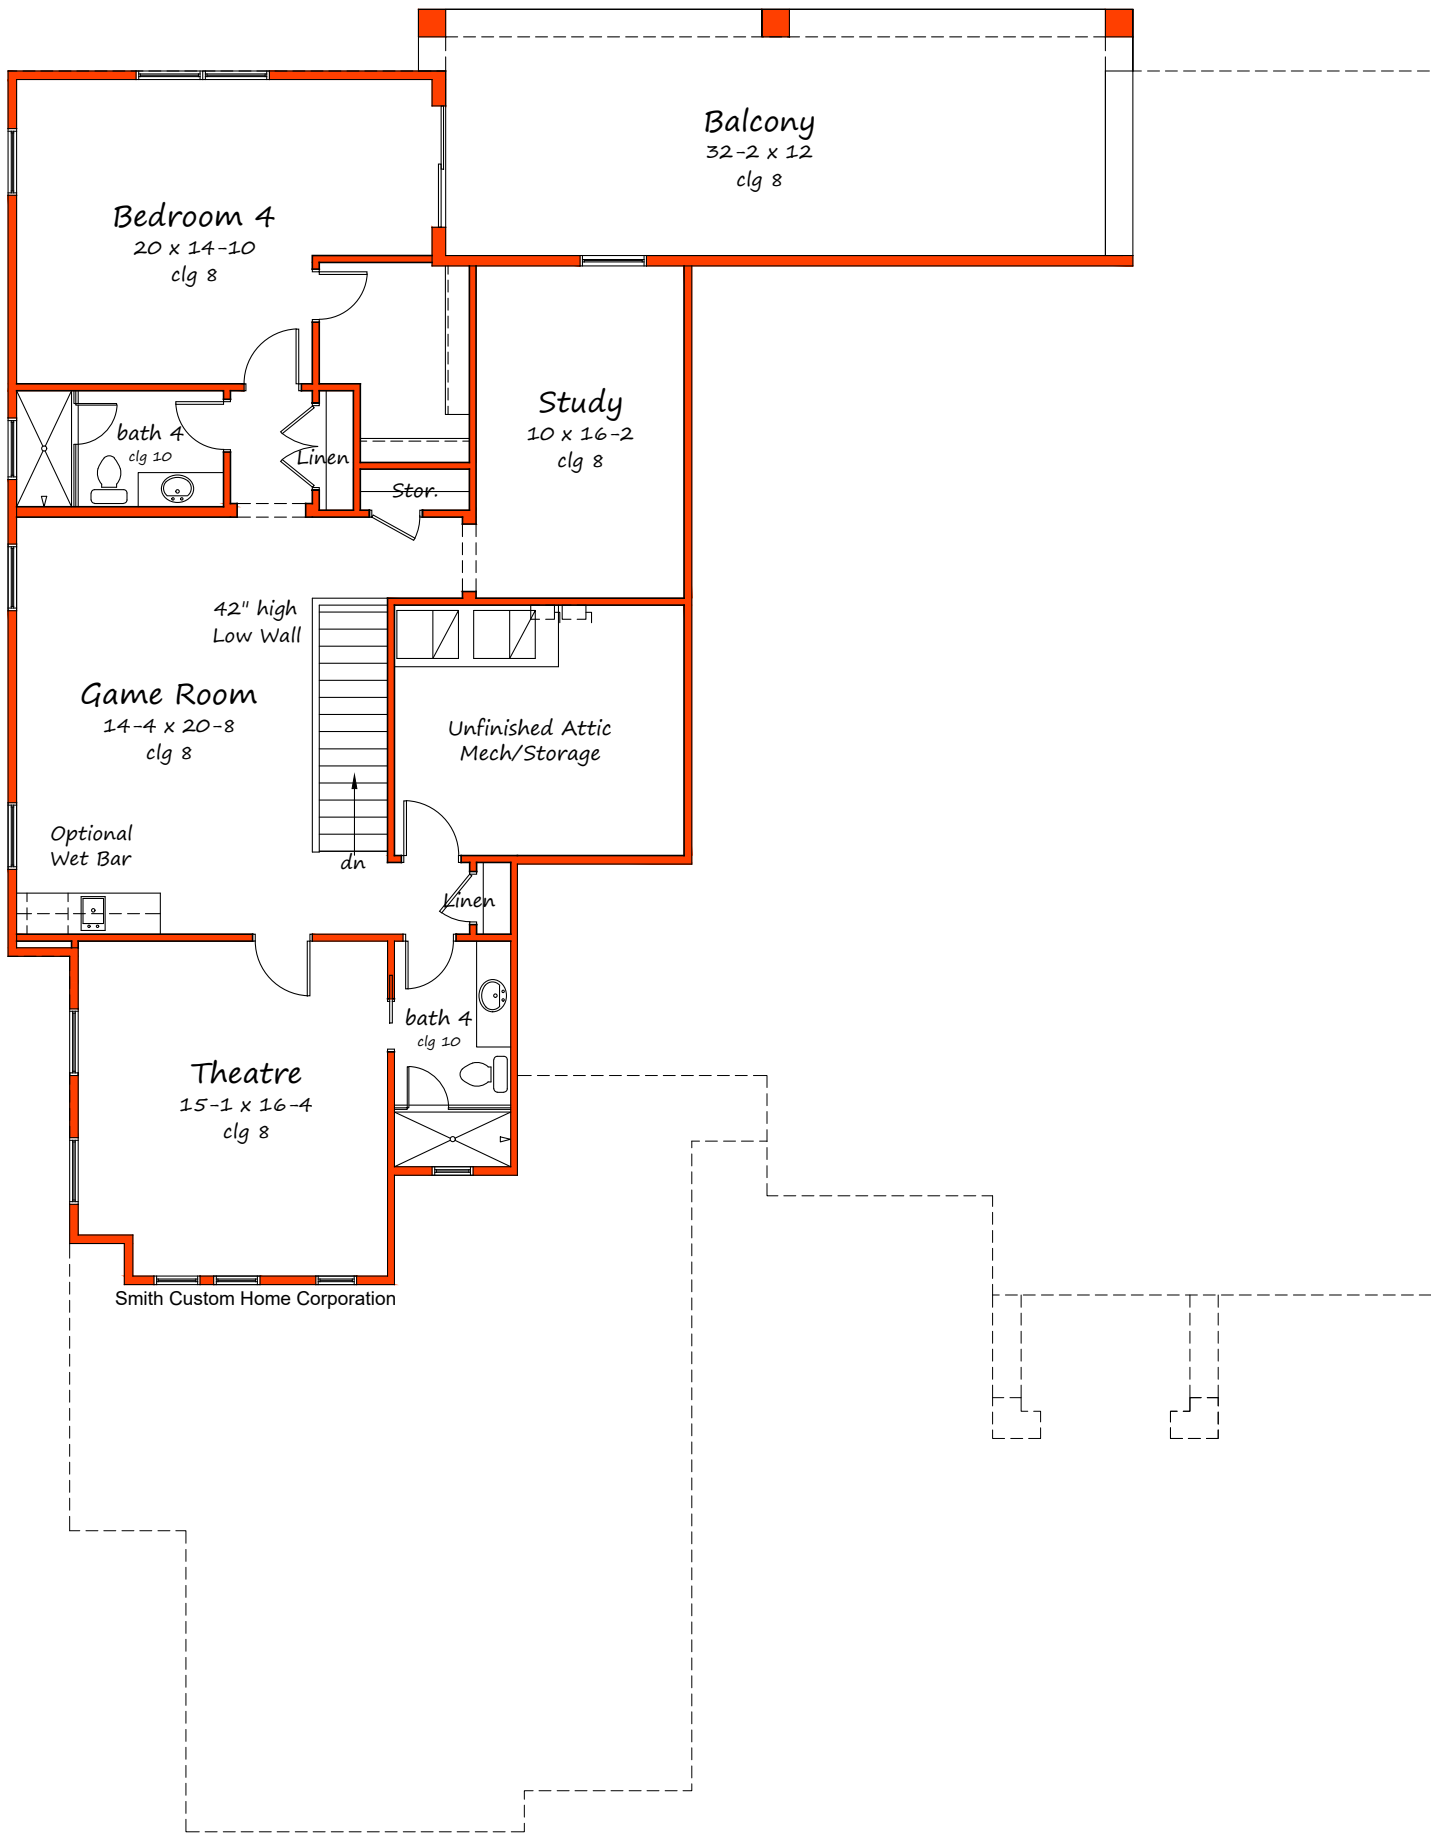

Second Floor Plan



history:

date	initial	description
02.22.19	HOUSE	SHEET

ALL DESIGNS AND ILLUSTRATIONS CONTAINED IN THIS PUBLICATION ARE THE EXCLUSIVE PROPERTY OF SMITH CUSTOM HOME CORPORATION. ANY REPRODUCTION IN WHOLE OR IN PART IS STRICTLY PROHIBITED.

The  
"Bramante II"

4677 s.f.

Second Floor Plan

scale: NTS

Project: SCH.4677

ALL DESIGNS AND ILLUSTRATIONS CONTAINED IN THIS PUBLICATION ARE THE EXCLUSIVE PROPERTY OF SMITH CUSTOM HOME CORPORATION. ANY REPRODUCTION IN WHOLE OR IN PART IS STRICTLY PROHIBITED.

hs.2